


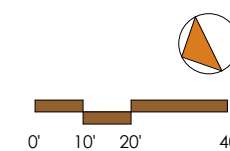
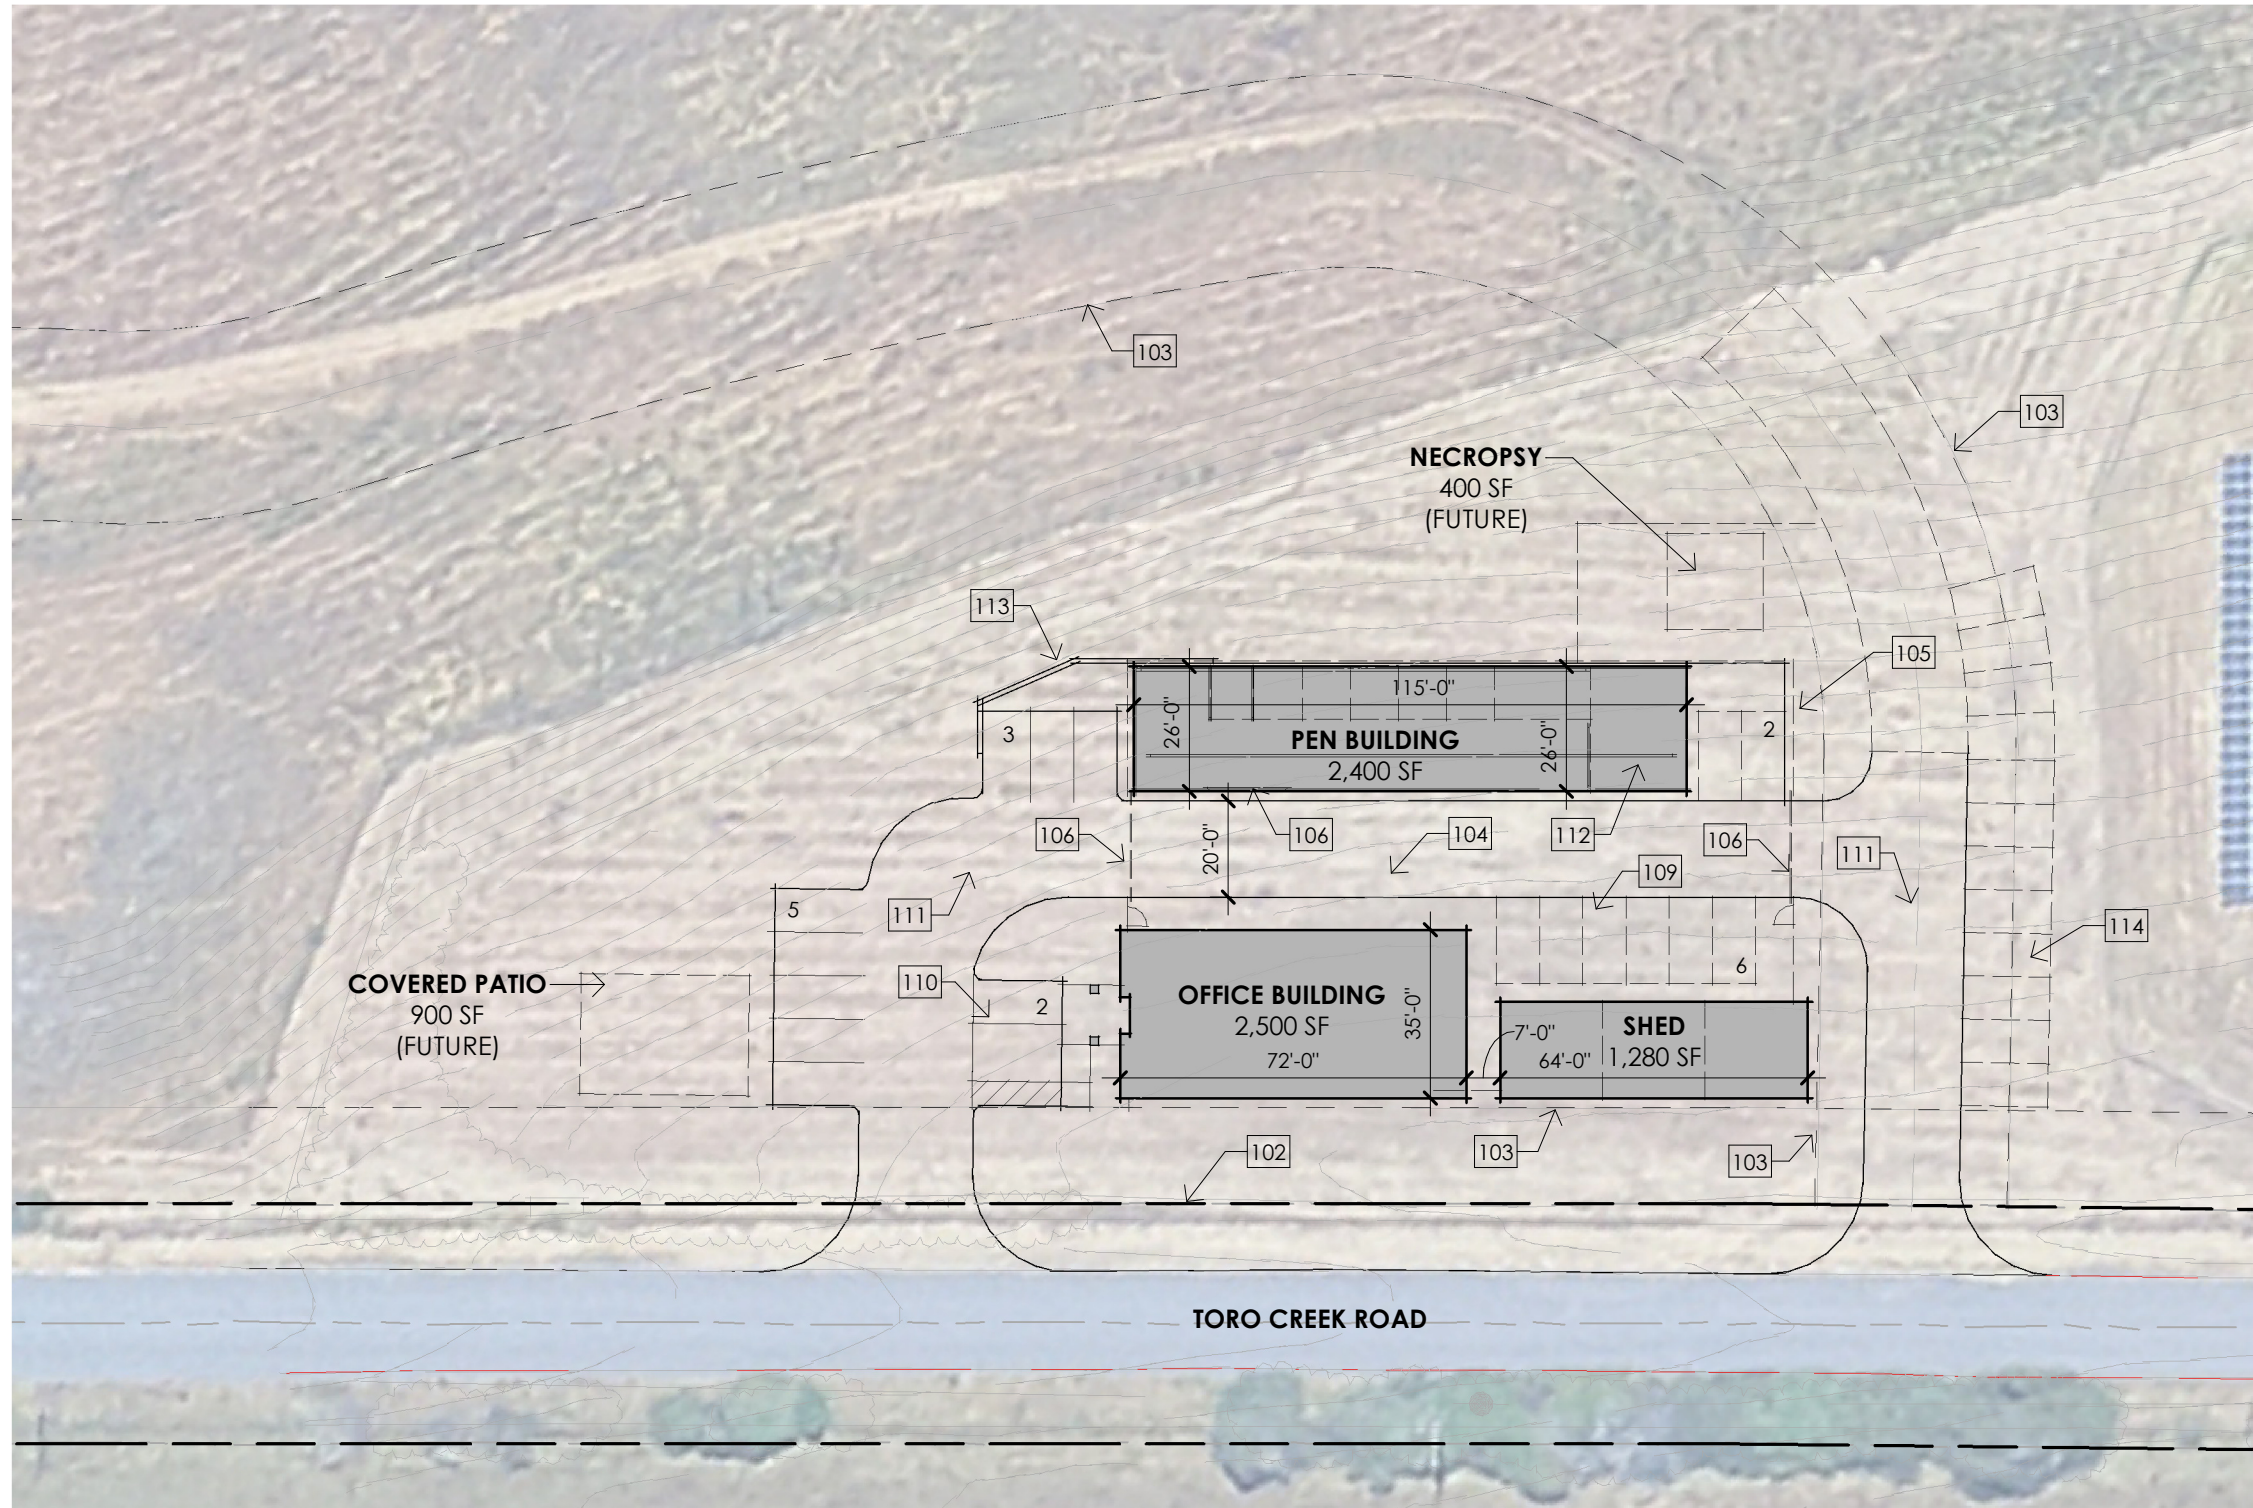


REFERENCE NOTES

- 102 RIGHT OF WAY.
- 103 EASEMENT.
- 104 ASPHALT PAVING.
- 105 SECURITY FENCING.
- 106 GATE.
- 109 BOAT/RESPONSE PARKING.
- 110 CONCRETE PAVING.
- 111 ALL WEATHER SURFACE.
- 112 WASH STATION.
- 113 RETAINING WALL.
- 114 OVERFLOW PARKING.

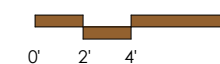

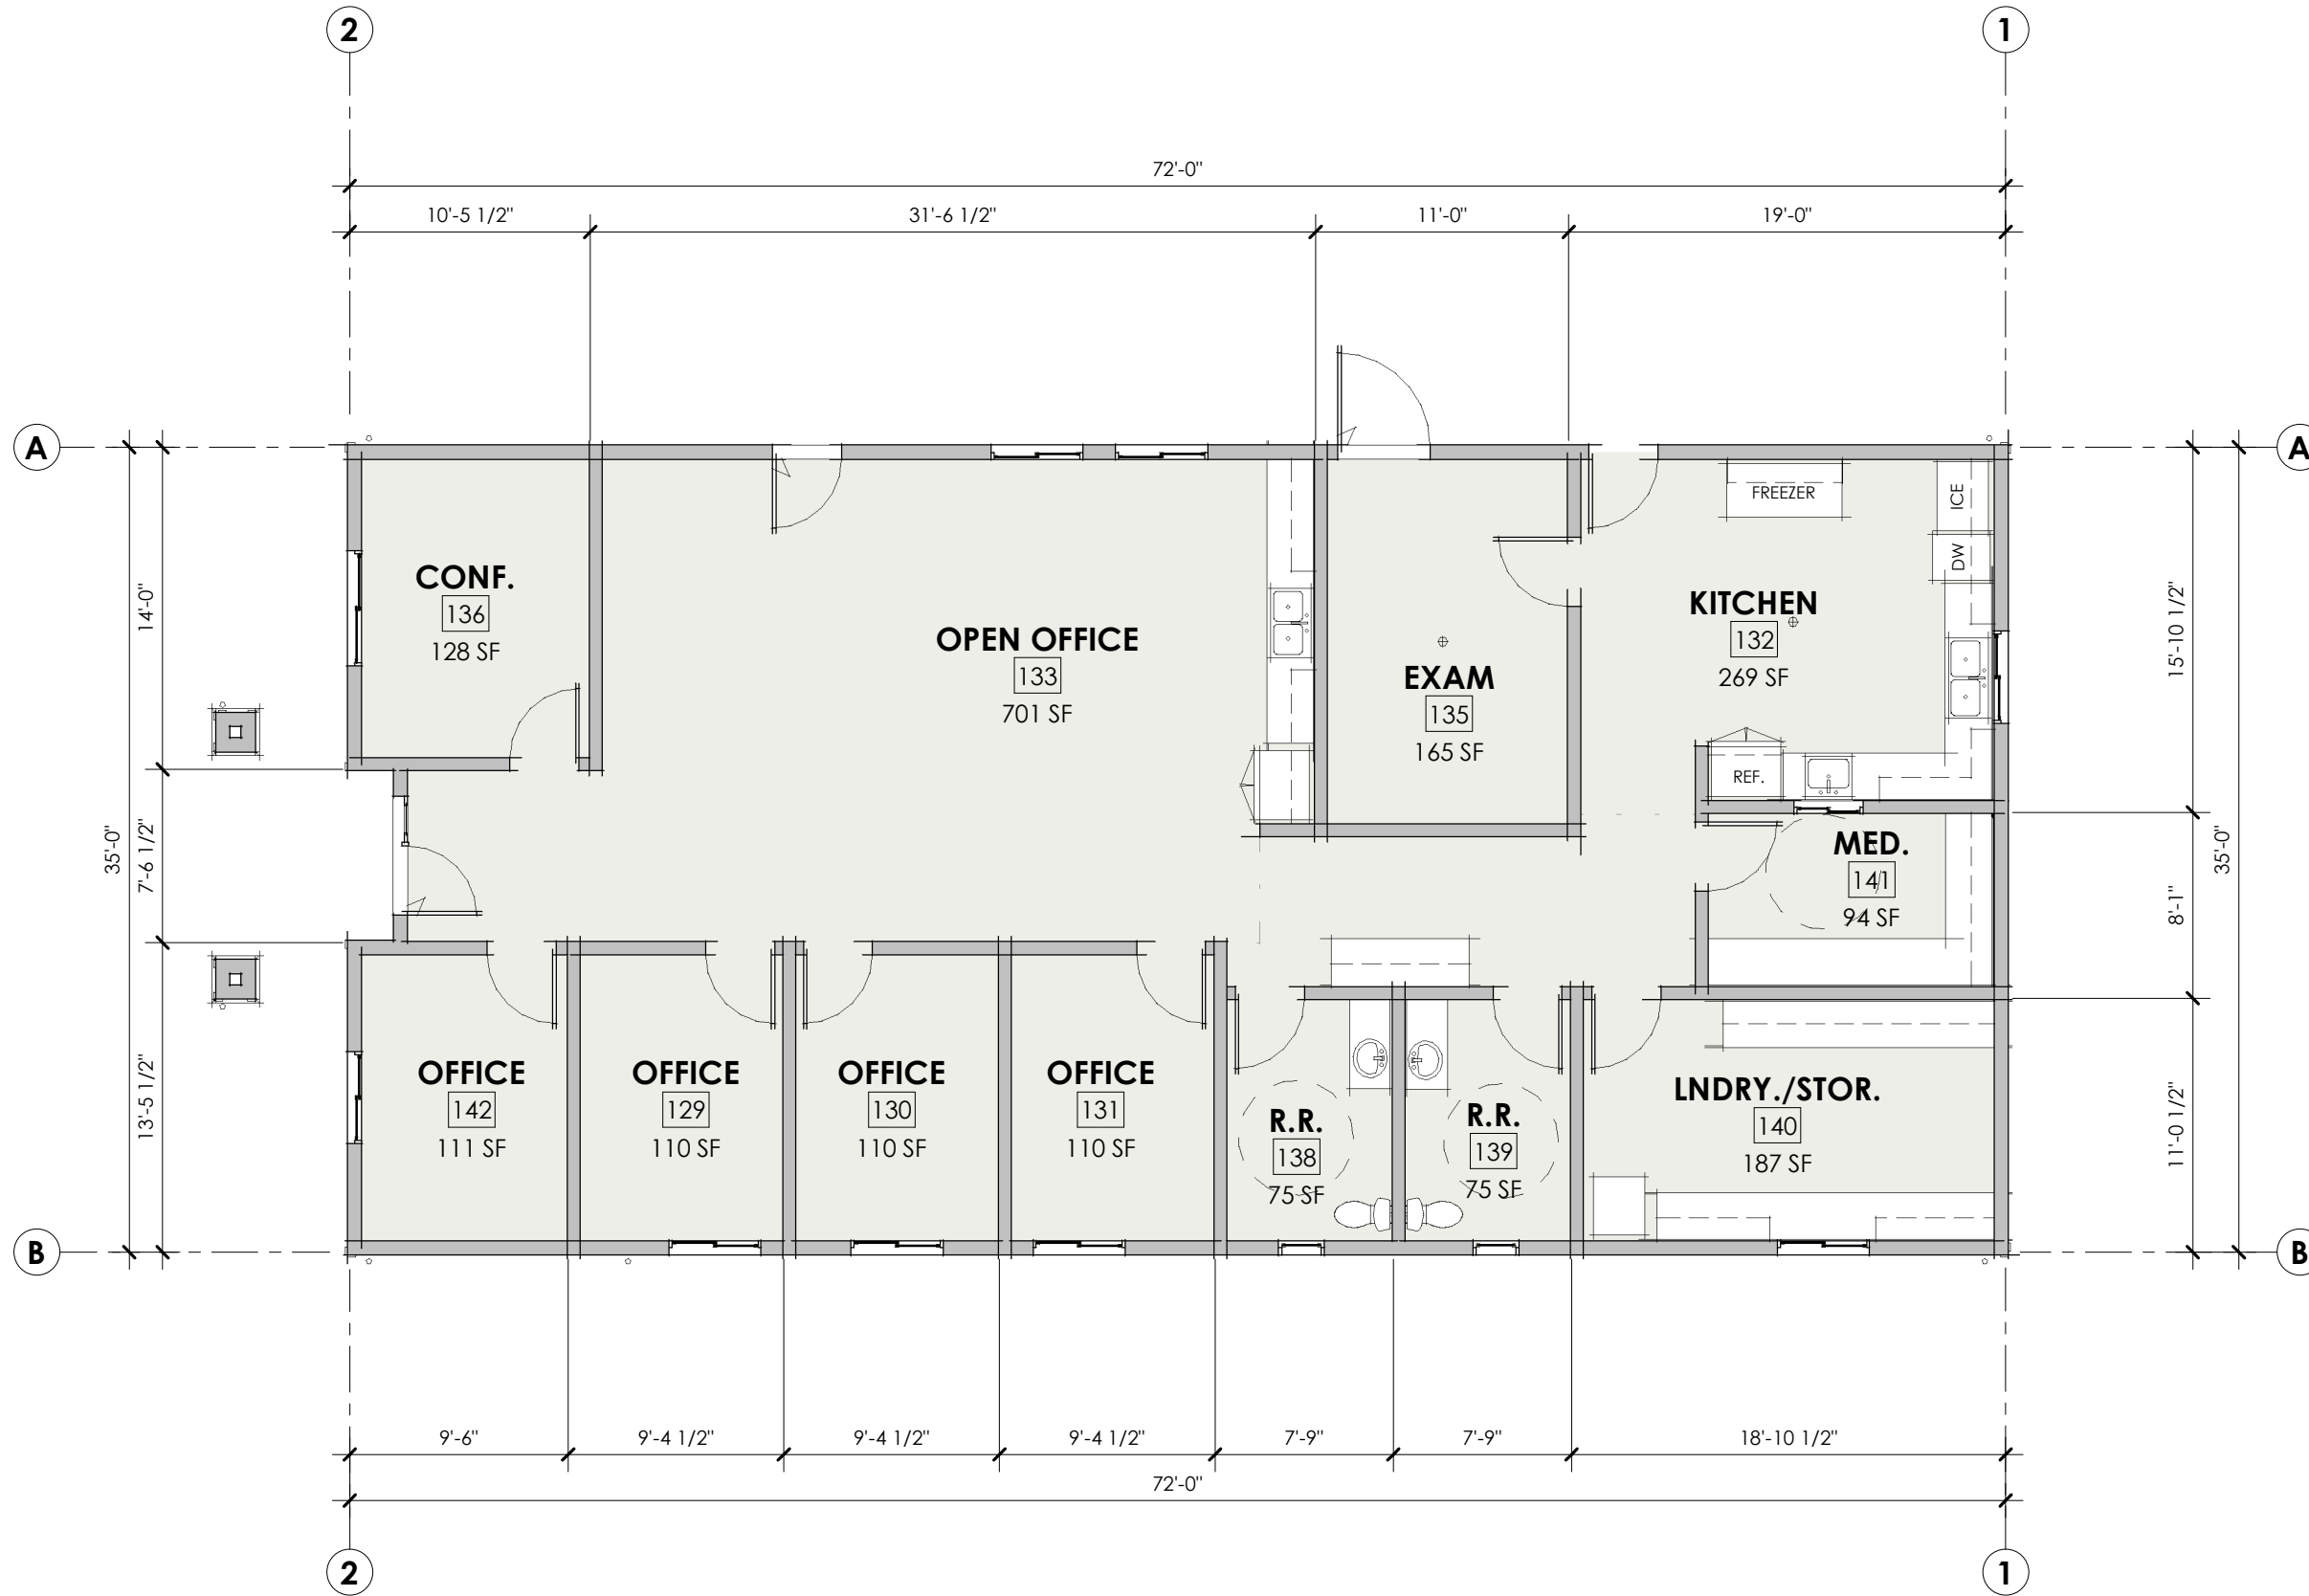


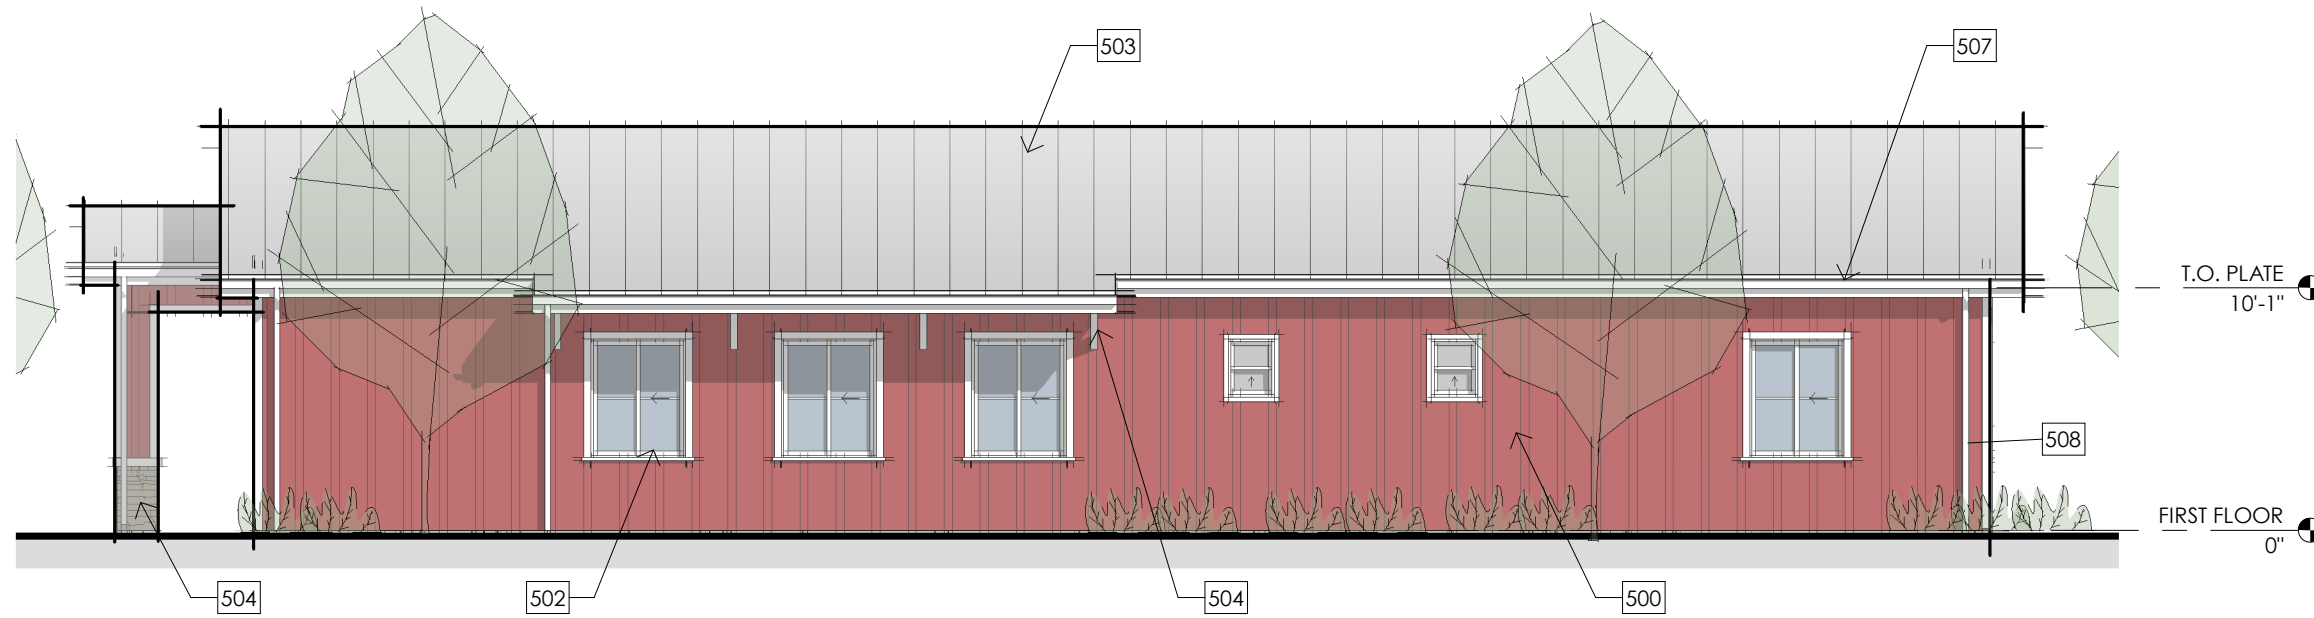


WEST ELEVATION (TORO CREEK RD)

REFERENCE NOTES


- 500 FIBER CEMENT SIDING, BOARD AND BATTEN, PAINTED.
- 501 FIBER CEMENT BOARD FASCIA, PAINTED.
- 502 VINYL WINDOWS.
- 503 STANDING SEAM METAL ROOF.
- 504 WOOD BRACING, PAINTED.
- 505 LOUVER, PAINTED.
- 506 STONE VENEER.
- 507 ALUMINUM GUTTER, PAINTED.
- 508 ALUMINUM DOWNSPOUT, PAINTED.
- 509 METAL MESH FENCING/SCREENING.
- 510 CONCRETE CURB/BASE.
- 511 WOOD POST, PAINTED.
- 512 ACCESS GATE.

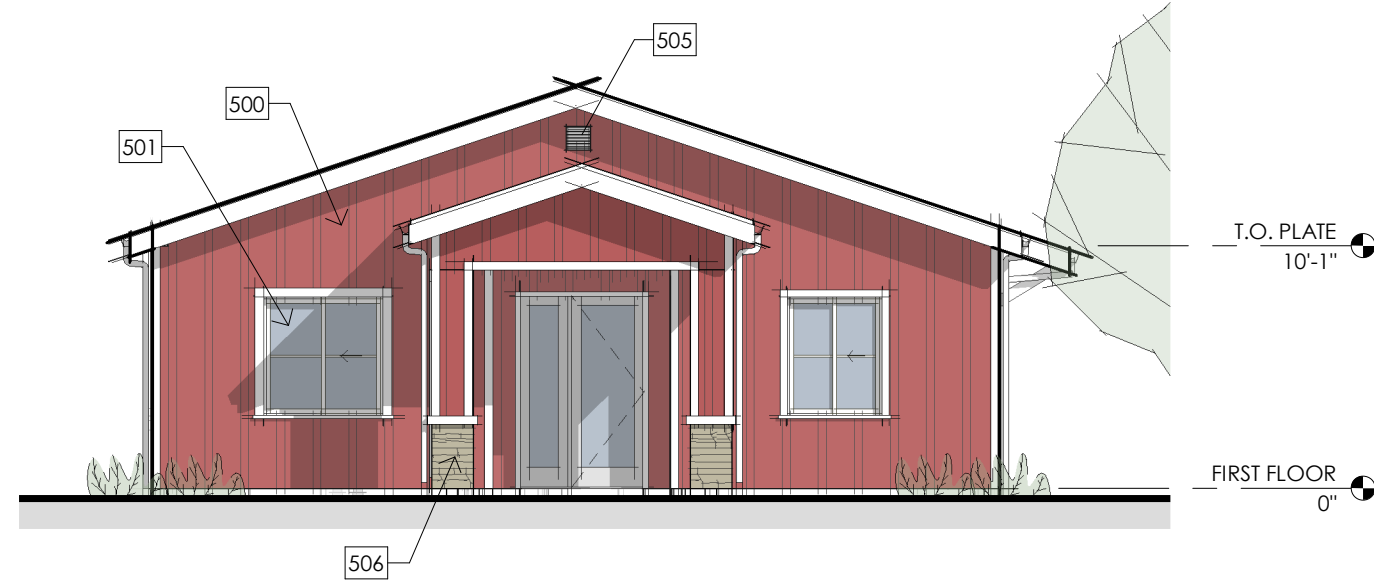


NORTH ELEVATION

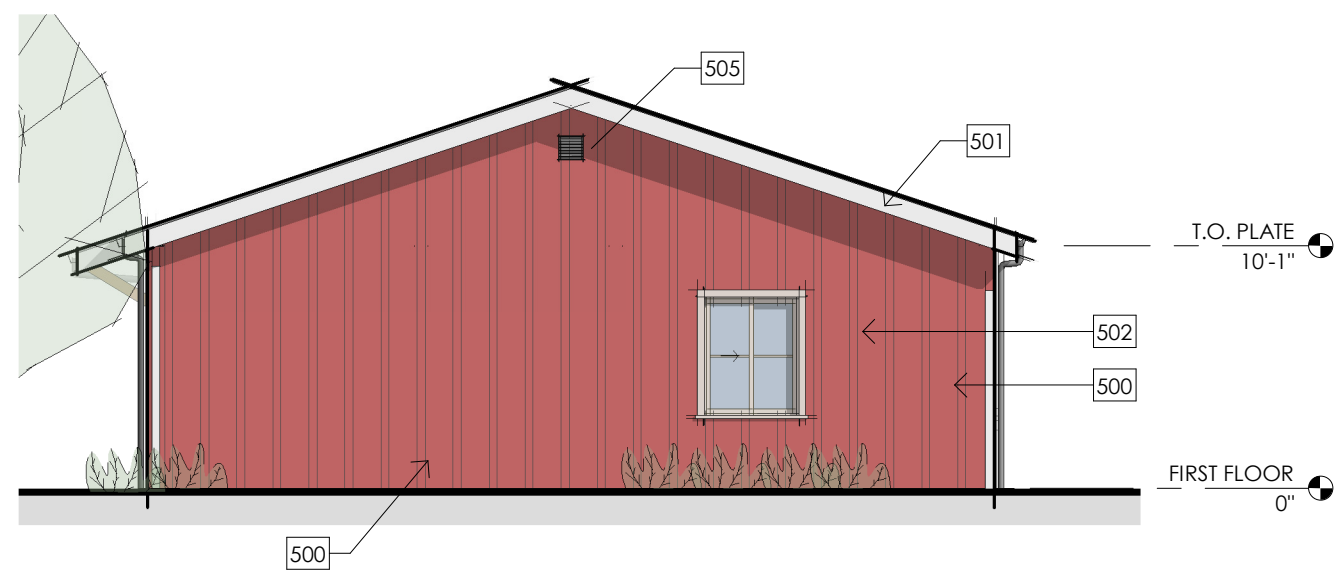

SOUTH ELEVATION

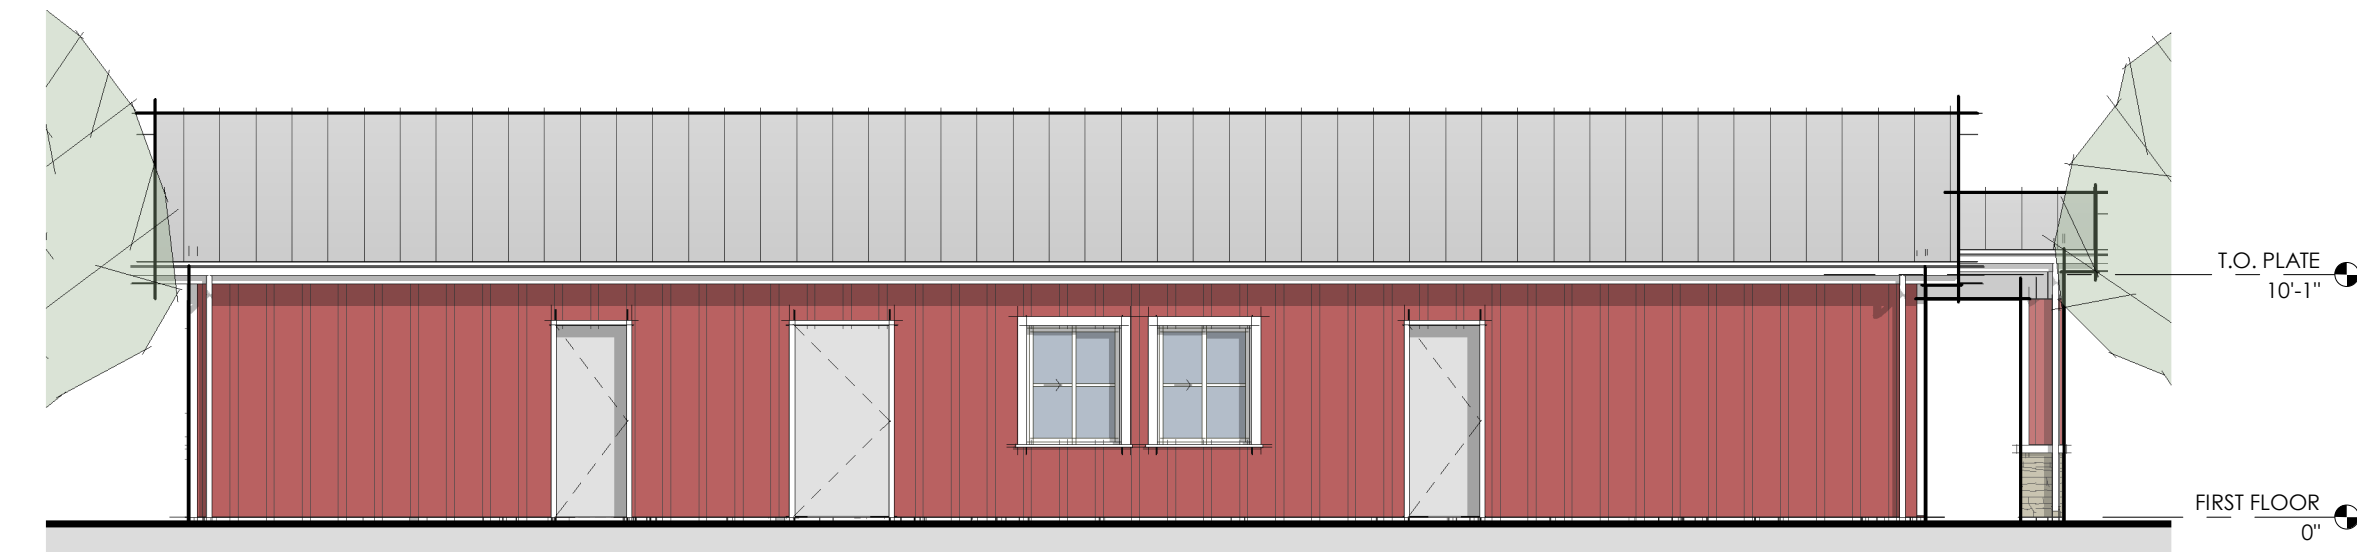

EAST ELEVATION

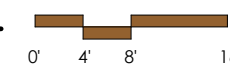

MARINE MAMMAL CENTER

CAYUCOS, CA 93430


BUILDING ELEVATIONS-OFFICE

A25084


A5.0
JANUARY 11, 2026

REFERENCE NOTES


- 500 FIBER CEMENT SIDING, BOARD AND BATTEN, PAINTED.
- 501 FIBER CEMENT BOARD FASCIA, PAINTED.
- 502 VINYL WINDOWS.
- 503 STANDING SEAM METAL ROOF.
- 504 WOOD BRACING, PAINTED.
- 505 LOUVER, PAINTED.
- 506 STONE VENEER.
- 507 ALUMINUM GUTTER, PAINTED.
- 508 ALUMINUM DOWNSPOUT, PAINTED.
- 509 METAL MESH FENCING/SCREENING.
- 510 CONCRETE CURB/BASE.
- 511 WOOD POST, PAINTED.
- 512 ACCESS GATE.

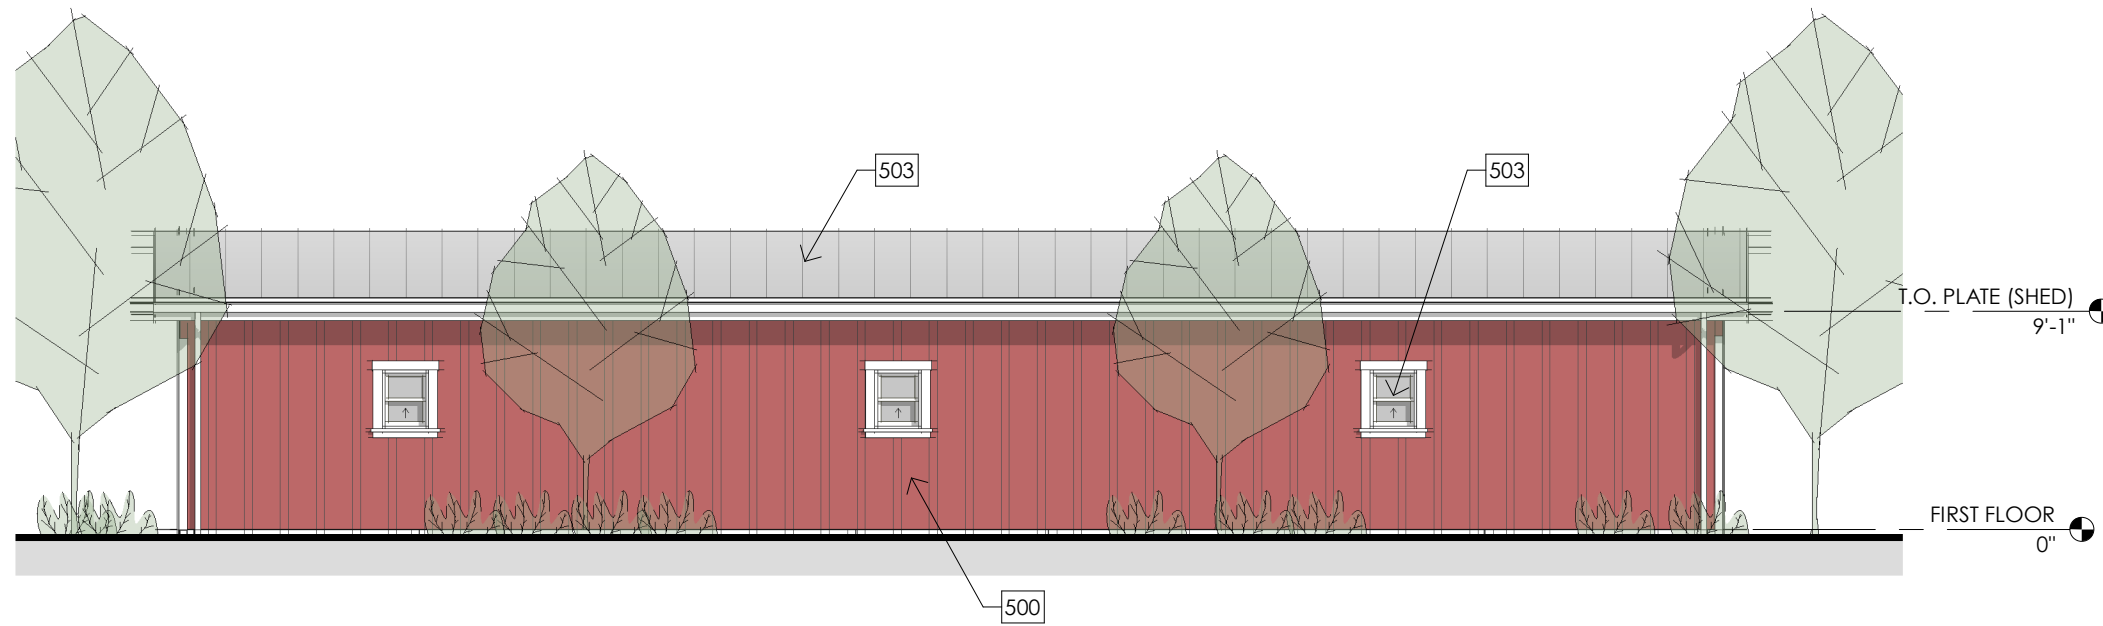


WEST ELEVATION (TORO CREEK RD)

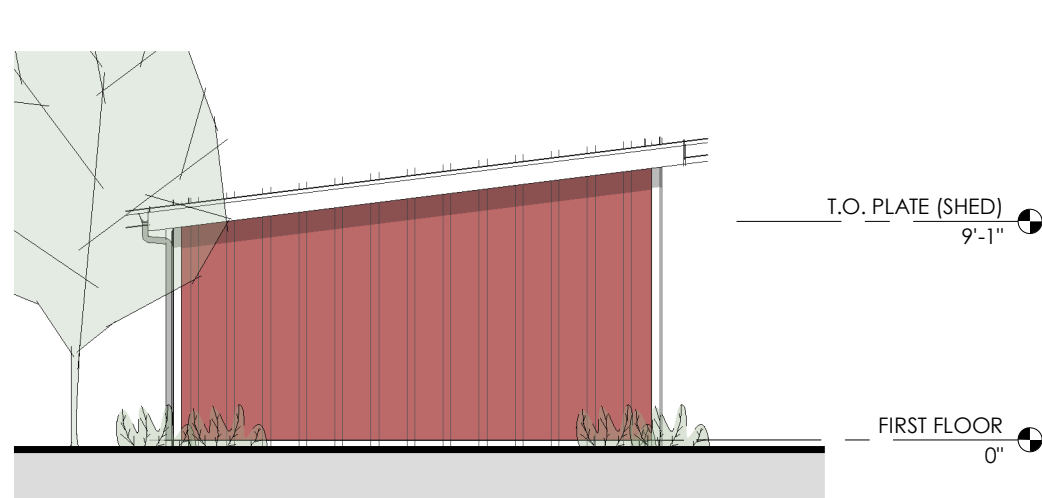


NORTH ELEVATION

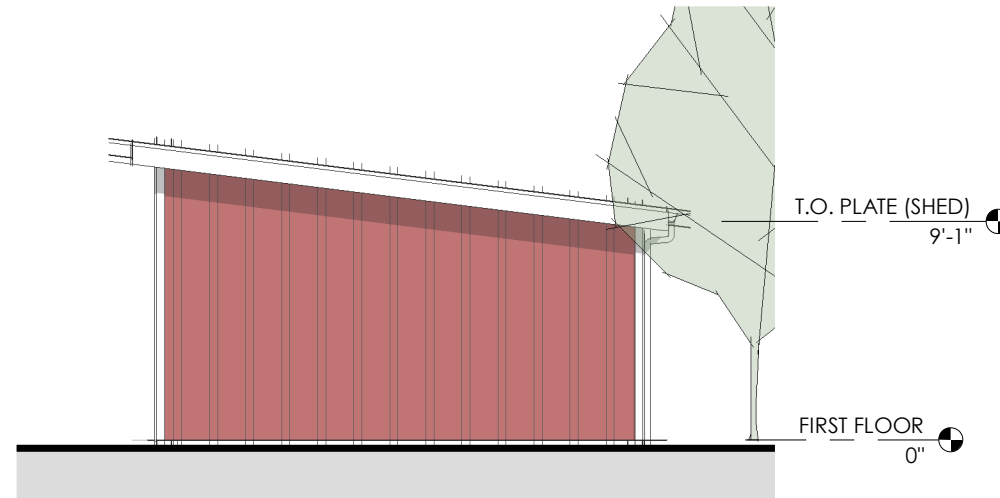

SOUTH ELEVATION

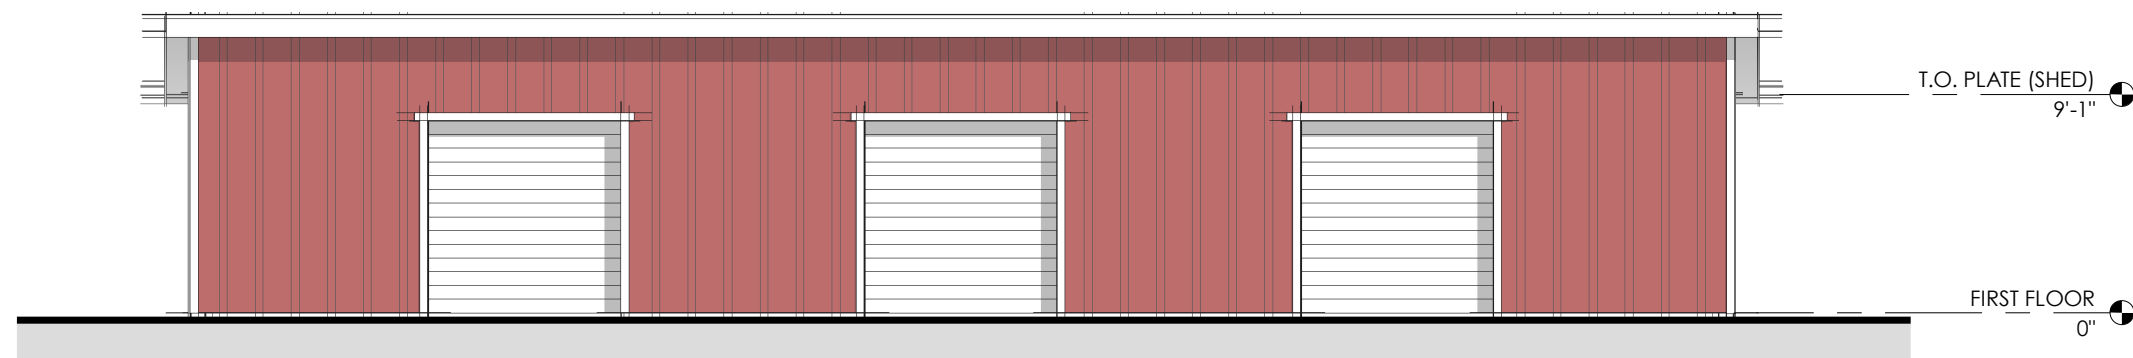

EAST ELEVATION

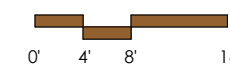

MARINE MAMMAL CENTER

CAYUCOS, CA 93430


BUILDING ELEVATIONS-SHED

A25084


A5.1
JANUARY 11, 2026

REFERENCE NOTES

- 500 FIBER CEMENT SIDING, BOARD AND BATTEN, PAINTED.
- 501 FIBER CEMENT BOARD FASCIA, PAINTED.
- 502 VINYL WINDOWS.
- 503 STANDING SEAM METAL ROOF.
- 504 WOOD BRACING, PAINTED.
- 505 LOUVER, PAINTED.
- 506 STONE VENEER.
- 507 ALUMINUM GUTTER, PAINTED.
- 508 ALUMINUM DOWNSPOUT, PAINTED.
- 509 METAL MESH FENCING/SCREENING.
- 510 CONCRETE CURB/BASE.
- 511 WOOD POST, PAINTED.
- 512 ACCESS GATE.

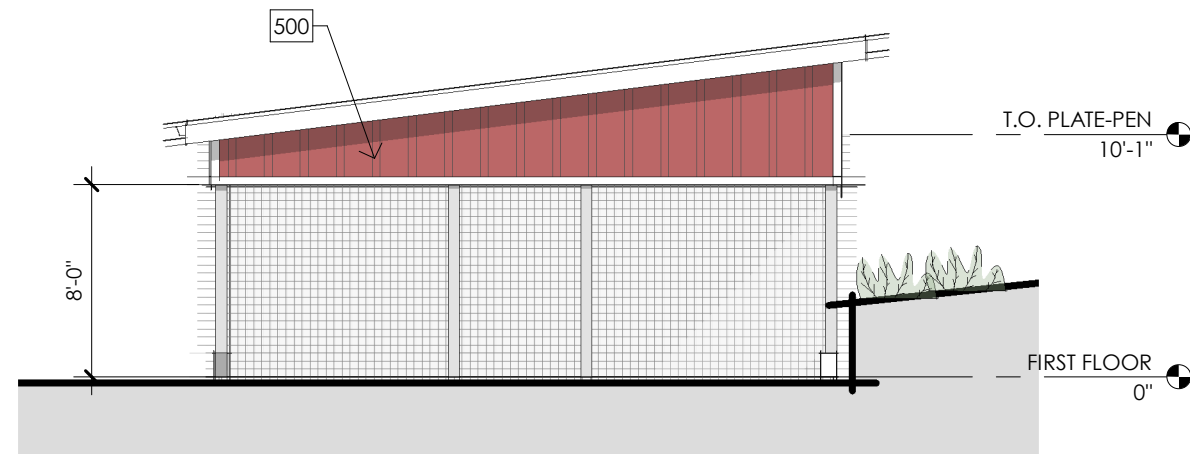

NORTH ELEVATION

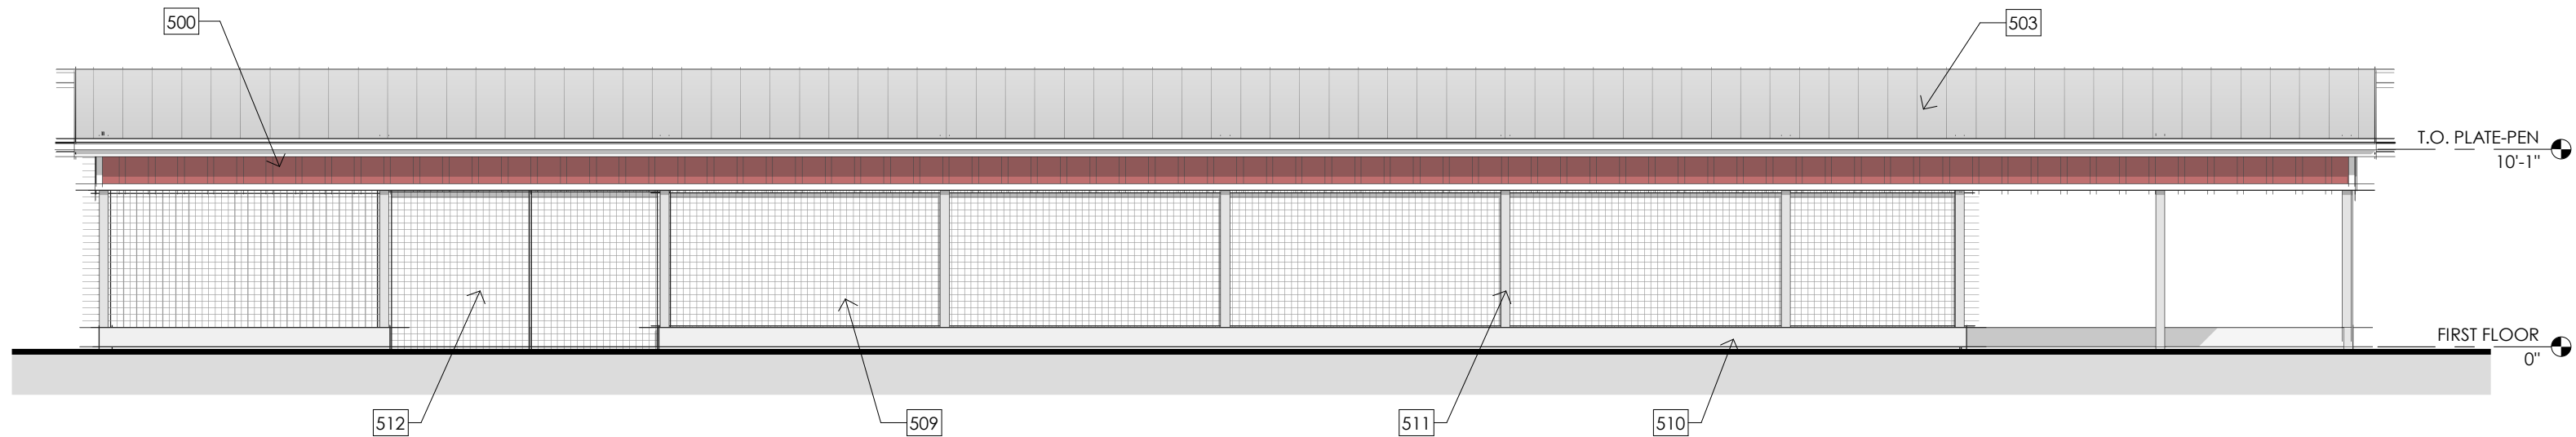

WEST ELEVATION



MARINE MAMMAL CENTER

CAYUCOS, CA 93430

A25084

BUILDING ELEVATIONS-PEN

A5.2

JANUARY 11, 2026



ADJACENT SANITARY DISTRICT BUILDINGS



EXAMPLE BUILDINGS (OFFICE/SHED)



EXAMPLE BUILDING (COVERED PEN)